


OASIS Symposium - April 28, 2018
Parking is free anywhere on campus

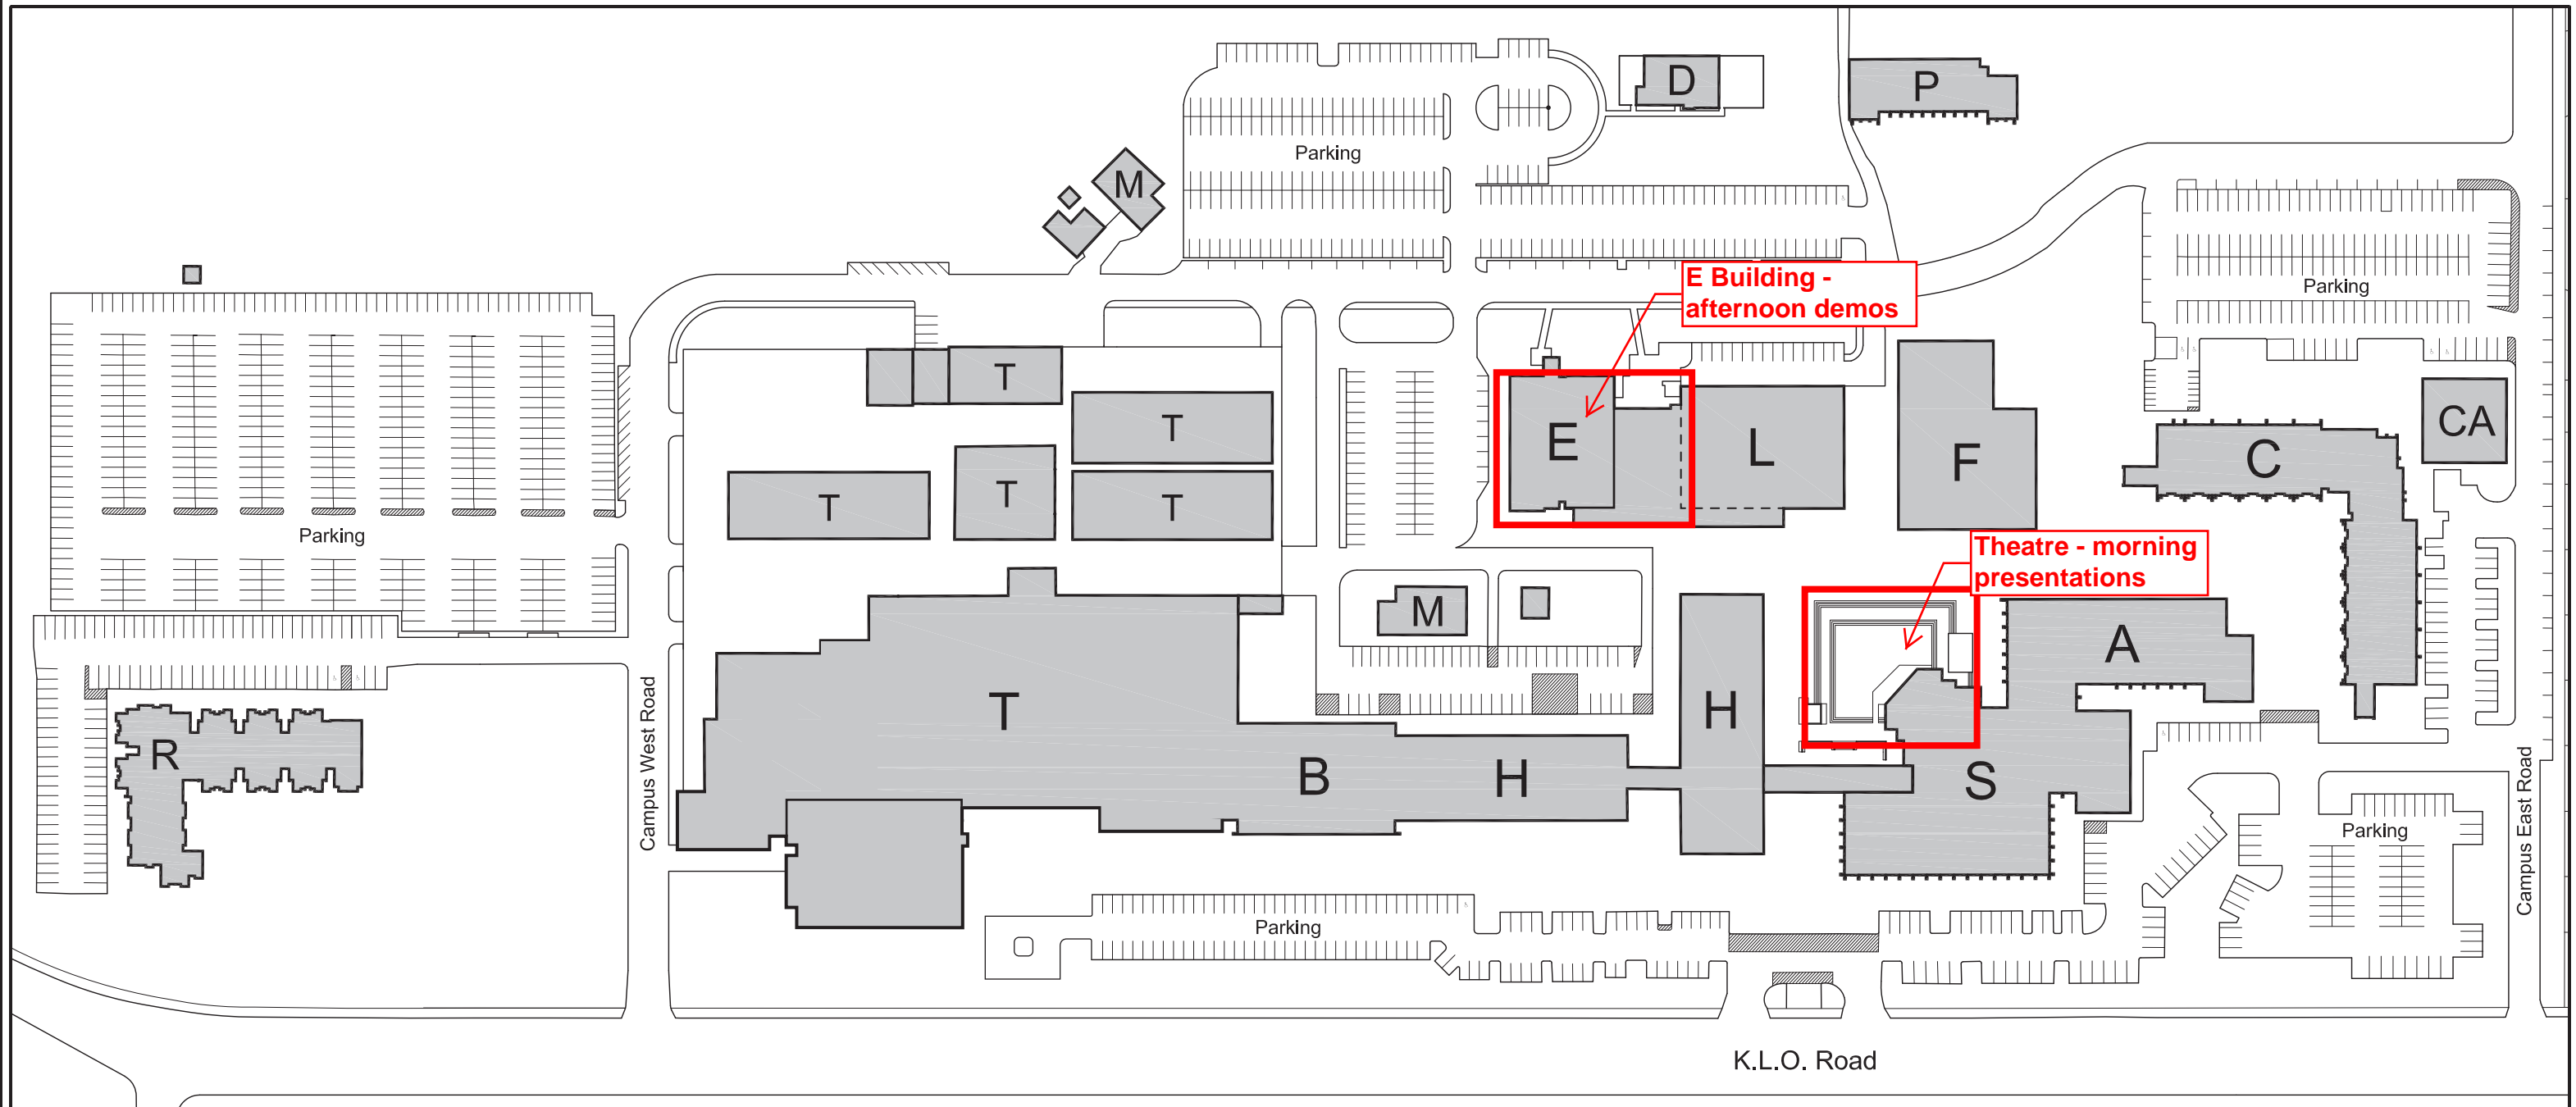

A	Continuing Education	E	Centre for Learning	P	Multi-Purpose Building
B	Business Education	F	Cafeteria	R	Skaha Residence
C	Lab Building	H	Health Education	S	Student Services Building
CA	Lab Annex	L	Library Building	T	Trades Buildings
D	Daycare Building	M	Central Heating Plant		

Kelowna Campus Site Plan		1000 K.L.O. Road	OKANAGAN COLLEGE CAMPUS PLANNING & FACILITIES MANAGEMENT
		Date: 03 - 2016	
		Scale: NTS	